


ANCHORING & VENTING DETAIL

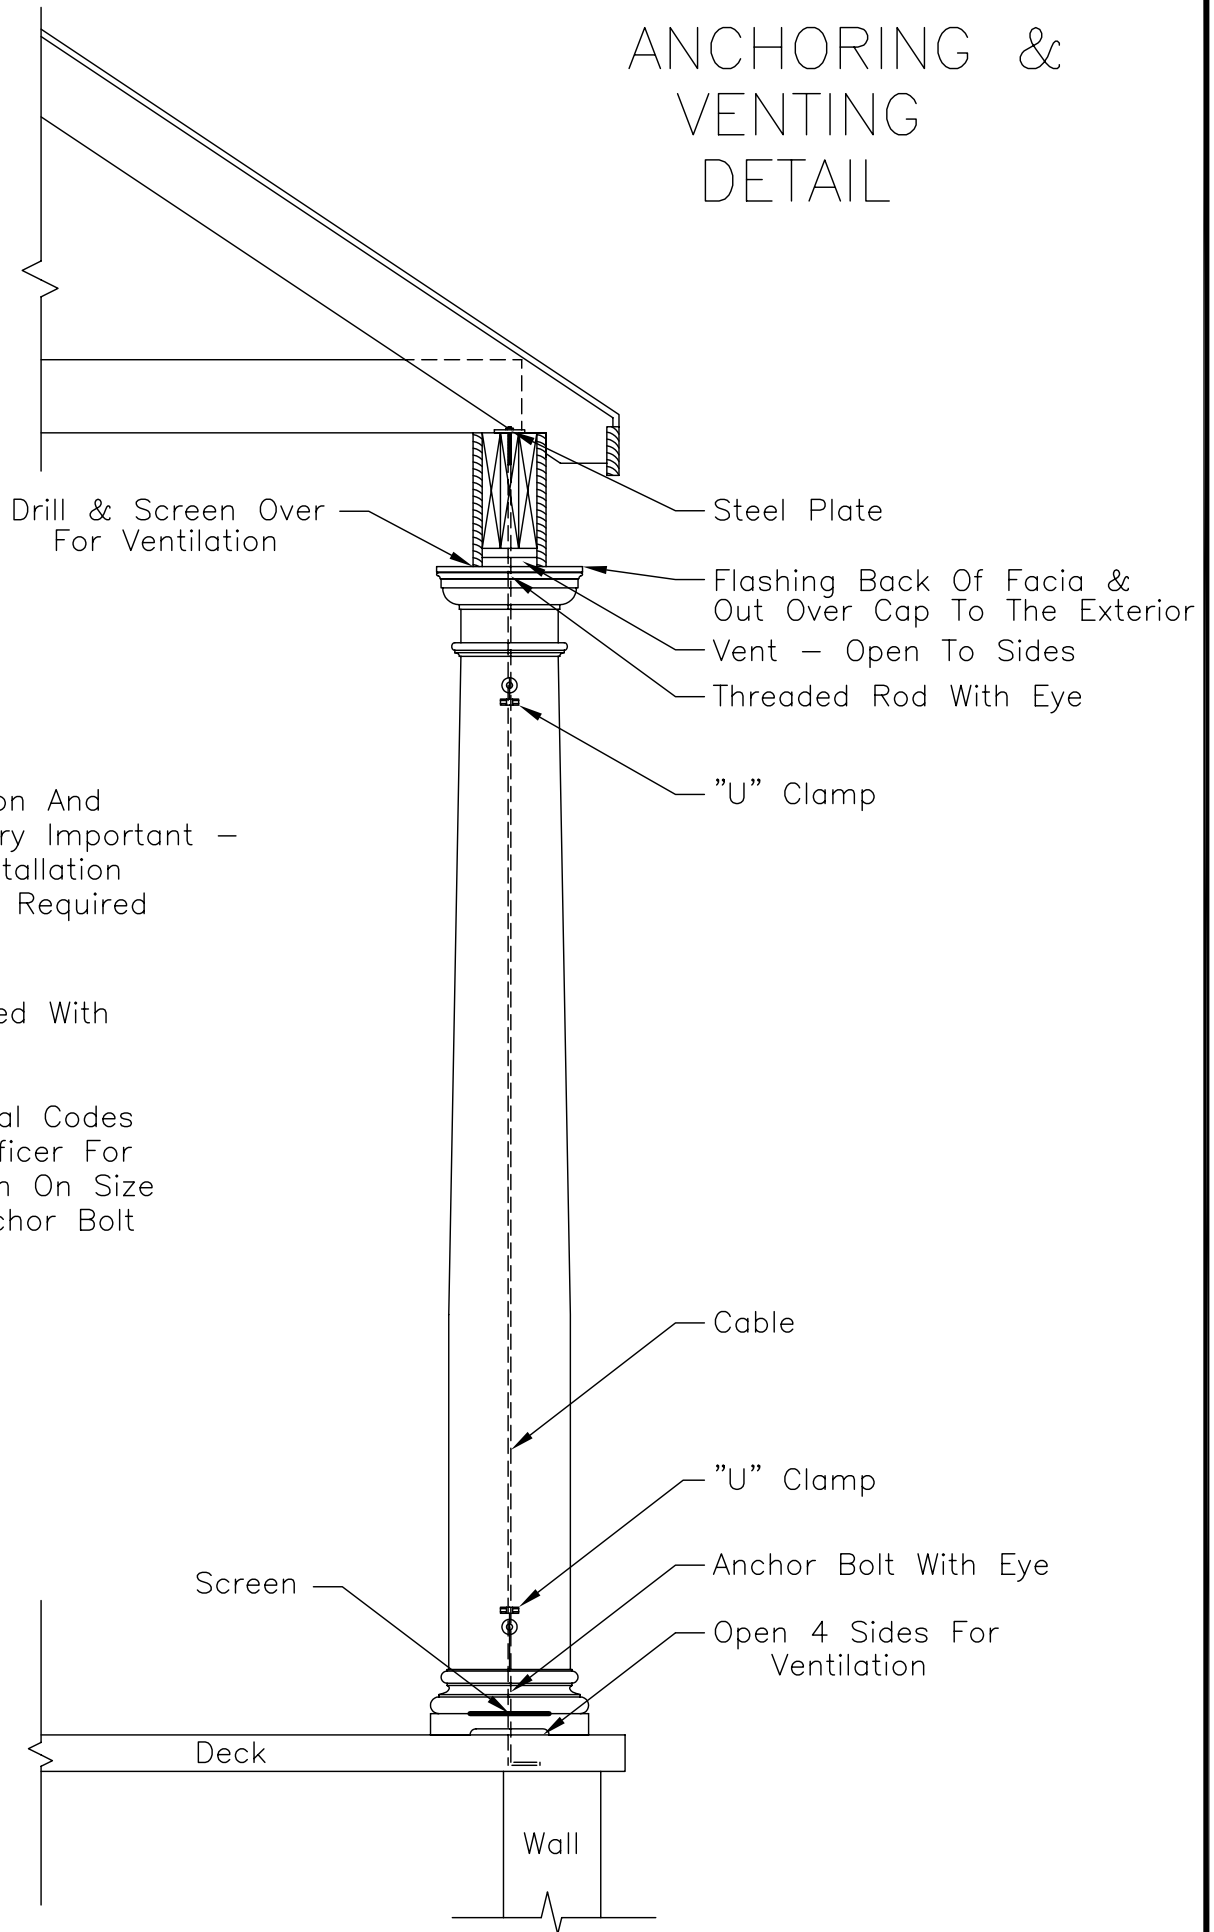

Note:
 Proper Ventilation And
 Flashing Are Very Important -
 See Column Installation
 Instructions For Required
 Amounts.

Booklet Furnished With
 Every Column

Check With Local Codes
 Enforcement Officer For
 Recommendation On Size
 Of Cable & Anchor Bolt